



GRANT SQUARE SHOPPING CENTER

HINSDALE, ILLINOIS

OUTLOT AVAILABLE

Land Lease or Build-to-Suit

Located in the upscale west suburban Chicago community of Hinsdale, Illinois, this outlot is ideally located near a Metra train stop and beautiful downtown Hinsdale. Adjacent Grant Square Shopping Center is currently home to Kramers Foods, Walgreens, Burhops Seafood, and Char-Crews China and Giftware.

To find out more about this well-positioned opportunity, please contact Michael Horne at 847-677-9100.

LOCATION

SWC Chicago Avenue & Vine Street

NEAR TO

Walgreens, Kramer's Foods, Burhops Seafood
Char-Crews China & Giftware

SITE SIZE


250' x 202' - Approx. 50,500 square feet

DEMOGRAPHICS


	1 MILE	3 MILES	5 MILES
Population	12,635	86,527	250,590
Average HH income	\$195,194	\$130,672	\$102,074

FOR MORE INFORMATION

Contact Michael Horne, President

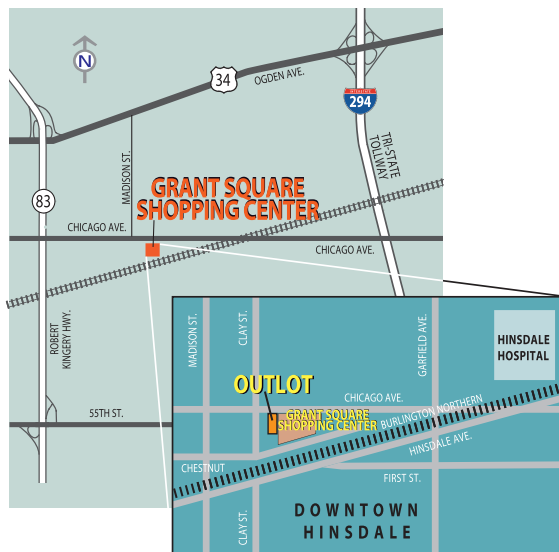

HSS MANAGEMENT COMPANY
4801 West Golf Road, Suite 200
Skokie, Illinois 60077
847-677-9100 Fax 847-677-9106
www.hssrealestate.com

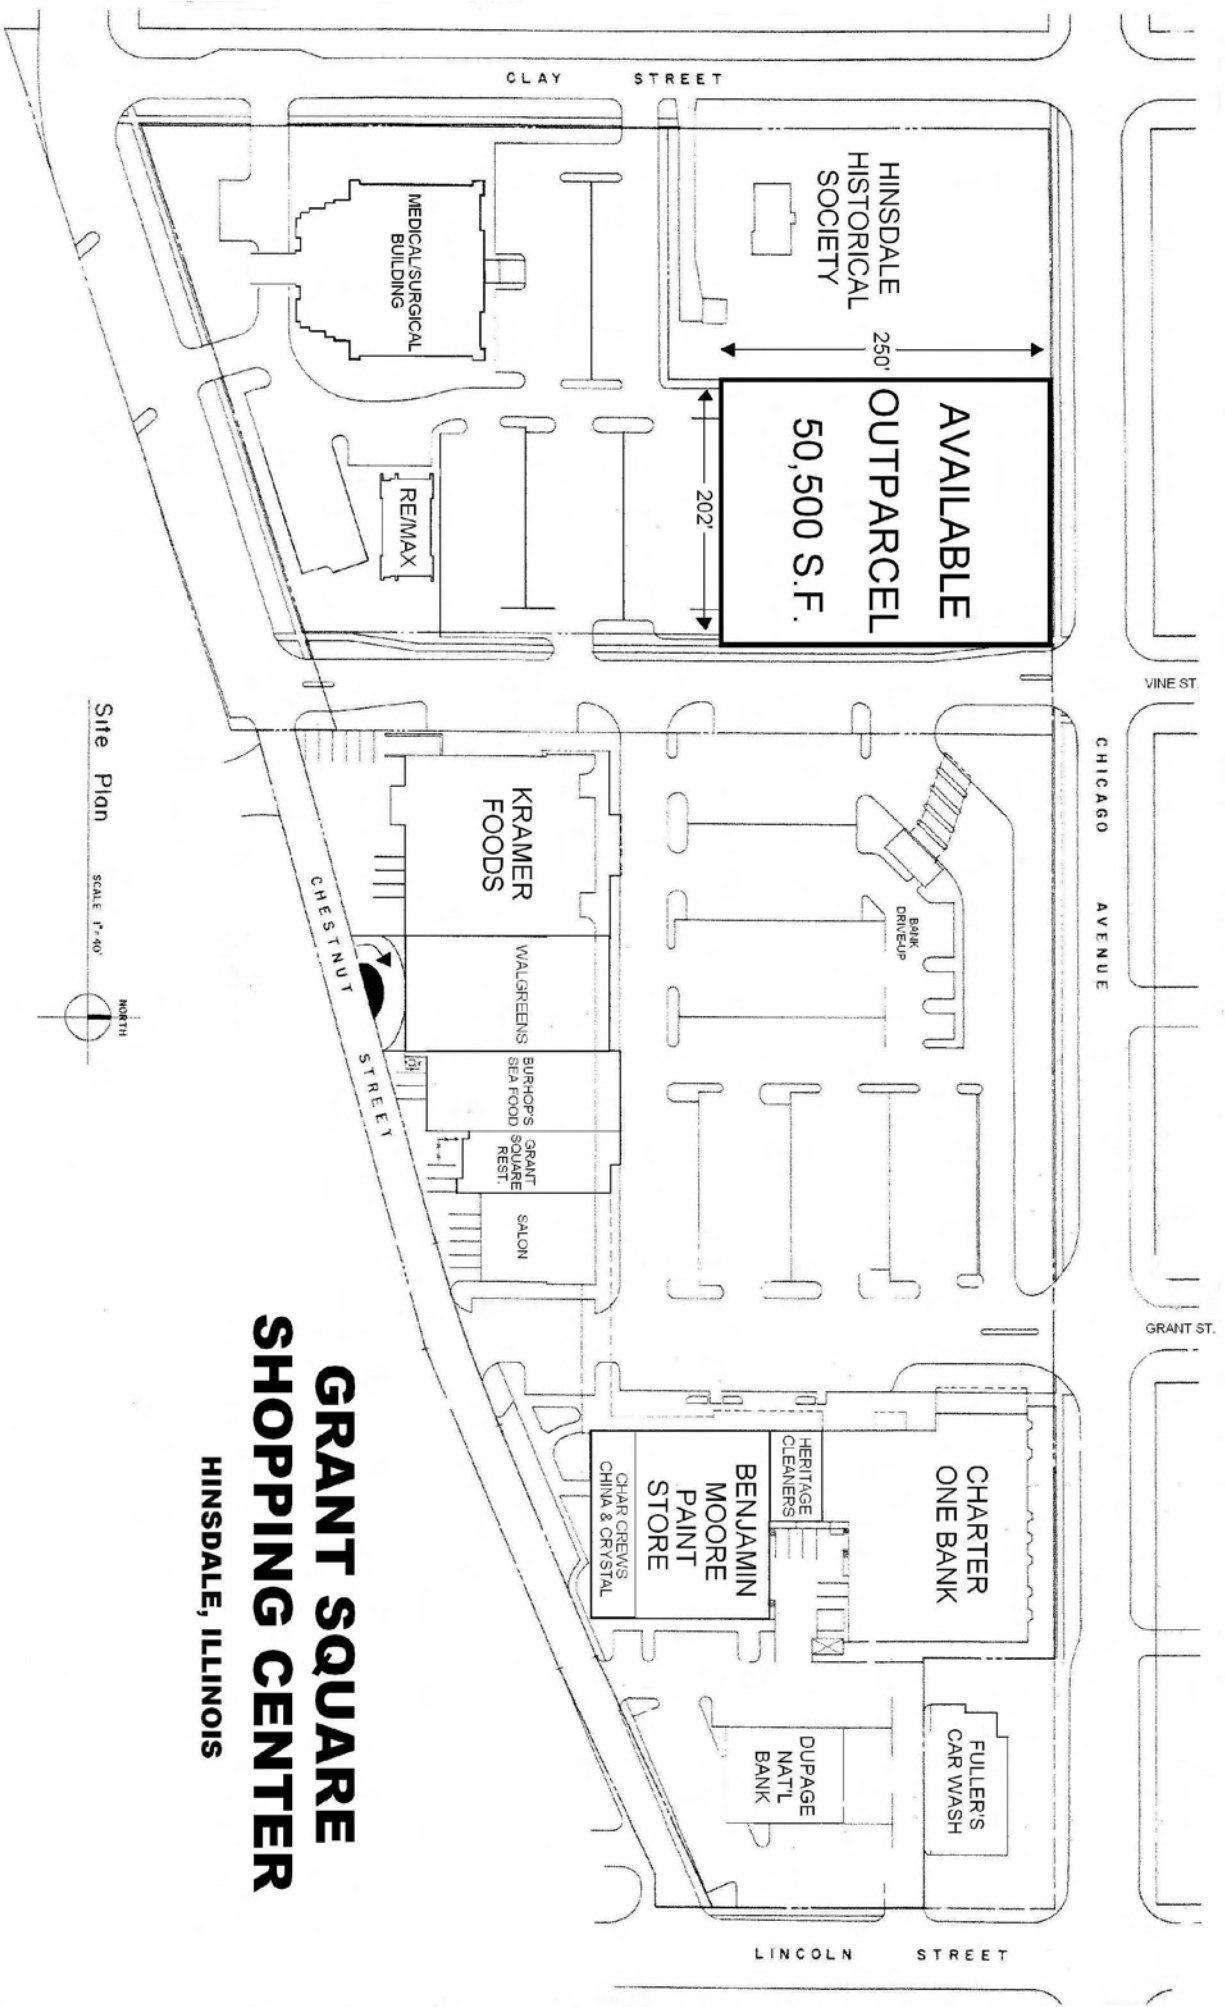

**GRANT SQUARE
SHOPPING CENTER**
HINSDALE, ILLINOIS

Site Plan

SCALE 1"=40'

